



CURVED BARREL VAULT (UTILIZING BENT GLASS)

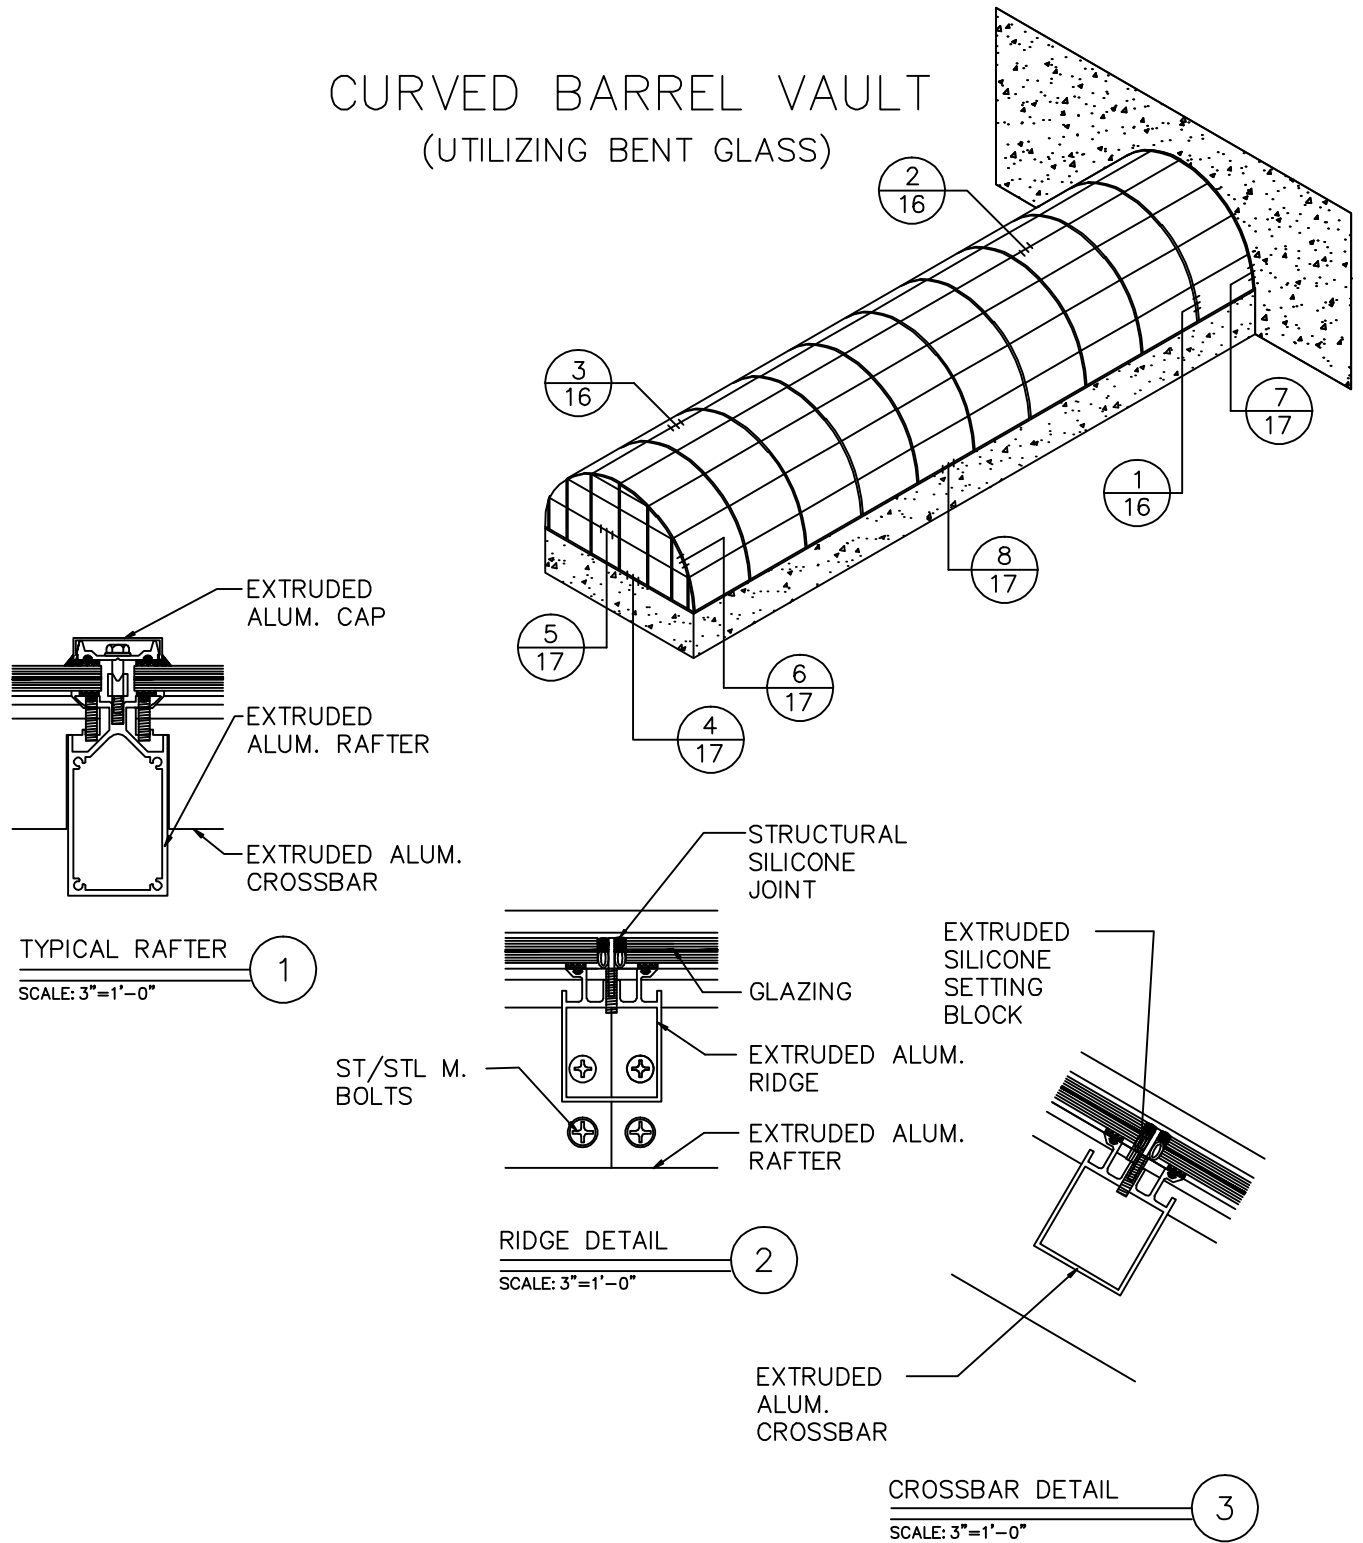


1715 W. 135th STREET
 GARDENA, CA. 90249
 PHONE: (310) 354-0030
 FAX: (310) 523-5803

SKYLIGHT TYPE:
 CURVED BARREL VAULT


SHEET NO:
 16
 DATE:
 JUN 2004

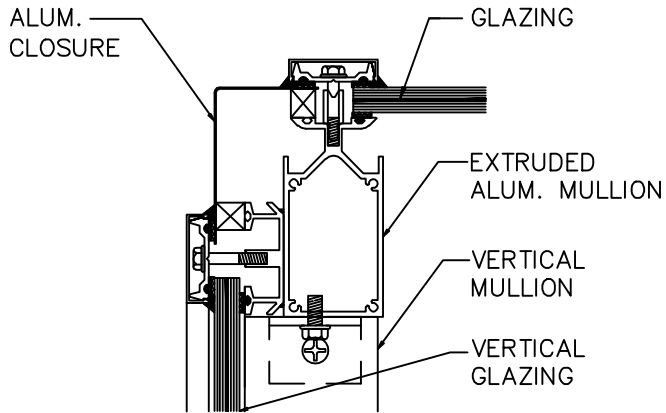


END RAFTER
SCALE: 3"=1'-0" (6)

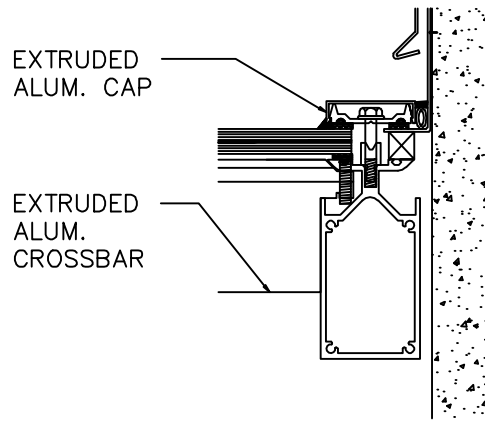


END RAFTER
SCALE: 3"=1'-0" (7)

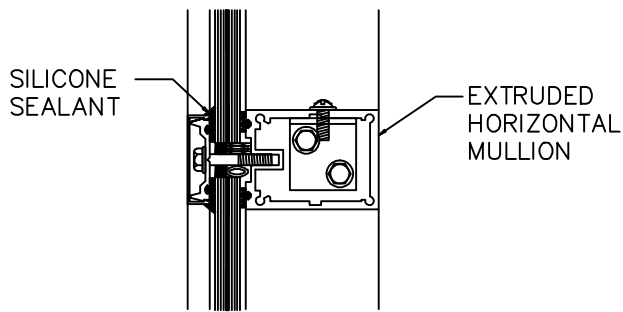

HORIZONTAL MULLION
SCALE: 3"=1'-0" (5)

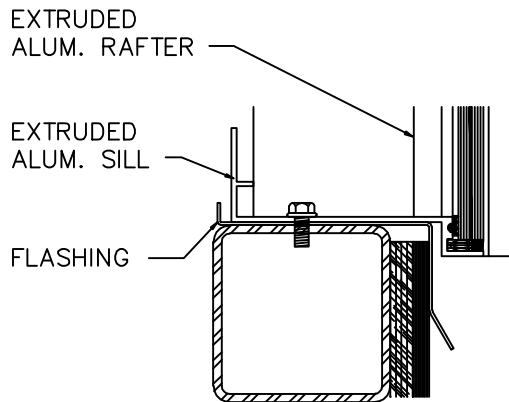

SILL DETAIL
SCALE: 3"=1'-0" (8)

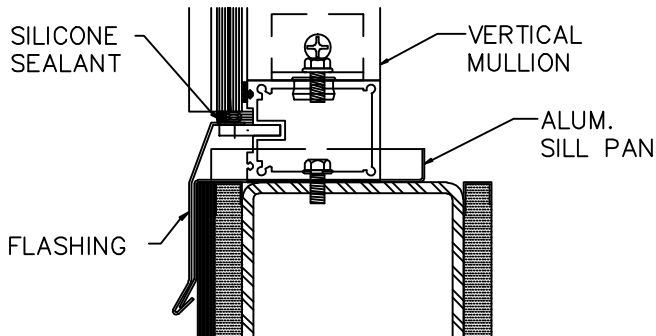

SILL DETAIL
SCALE: 3"=1'-0" (4)



1715 W. 135th STREET
GARDENA, CA. 90249
PHONE: (310) 354-0030
FAX: (310) 523-5803

SKYLIGHT TYPE:
CURVED BARREL VAULT

SHEET NO:
17
DATE:
JUN 2004