


DOME SKYLIGHT (UTILIZING BENT GLASS)

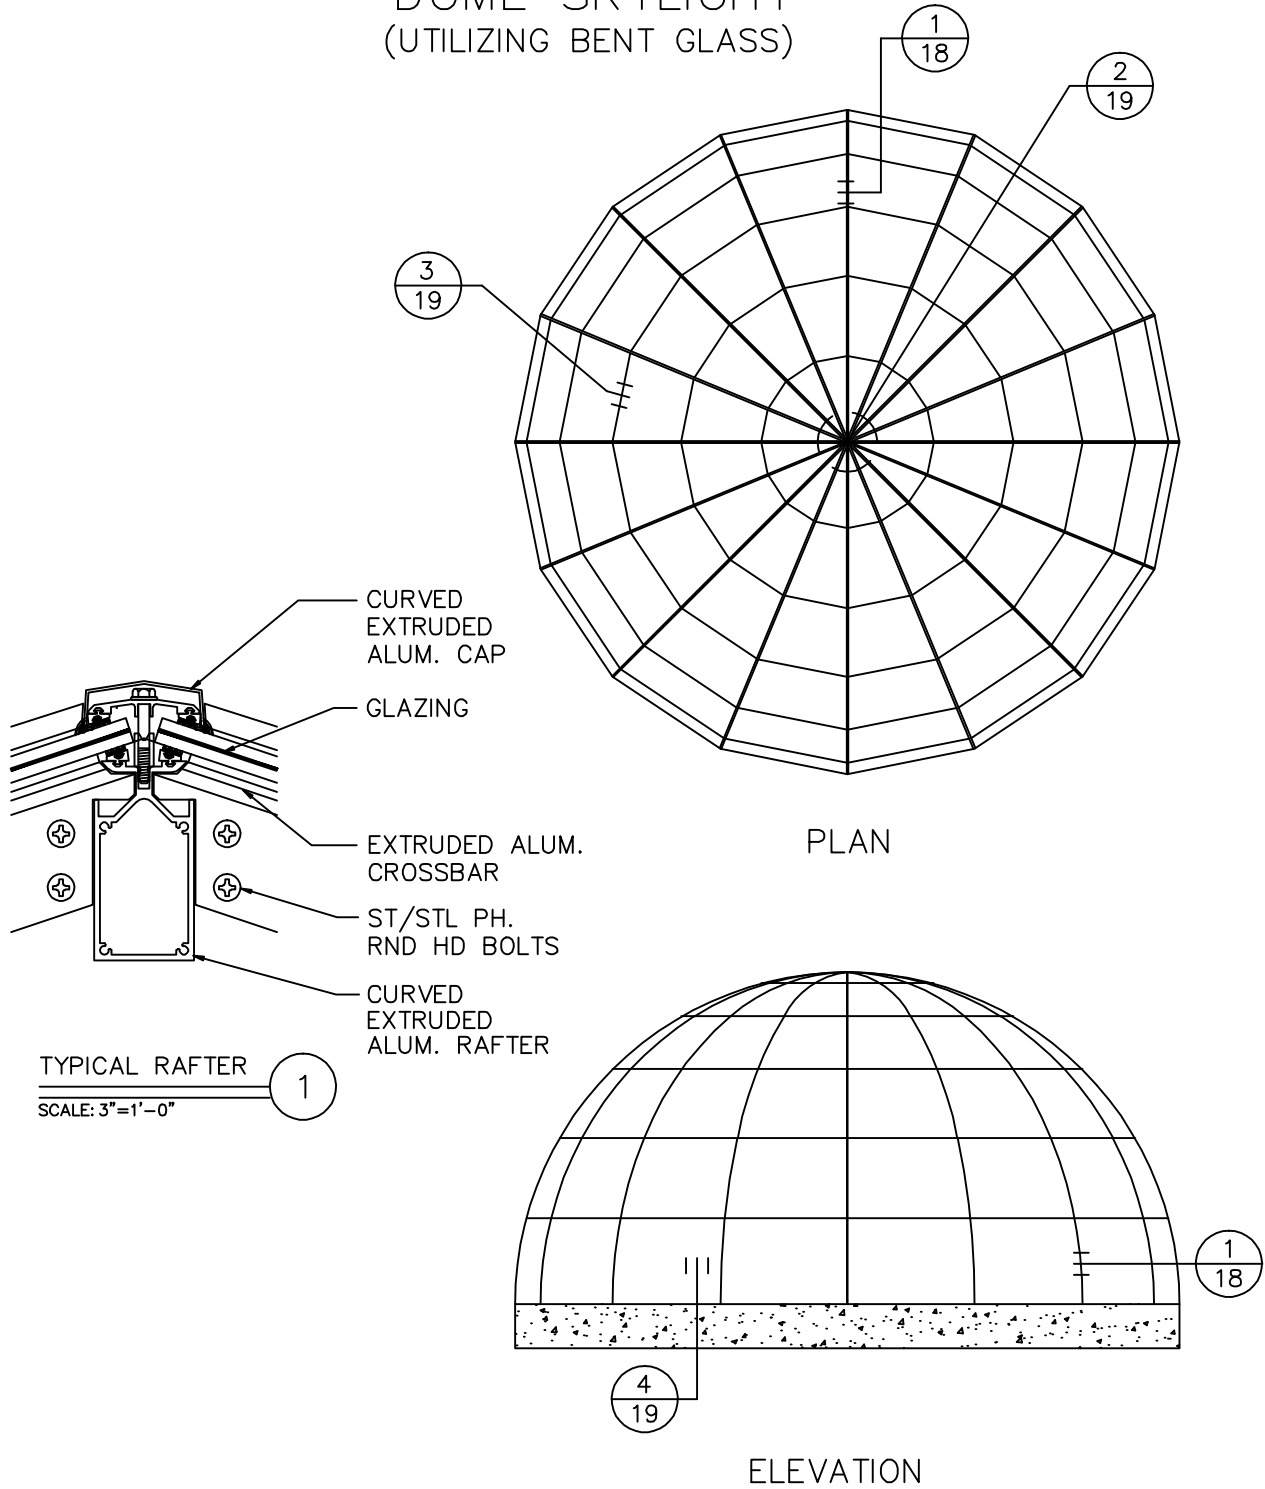

1715 W. 135th STREET
GARDENA, CA. 90249
PHONE: (310) 354-0030
FAX: (310) 523-5803

SKYLIGHT TYPE:


DOME

SHEET NO:

18

DATE:


JUN 2004

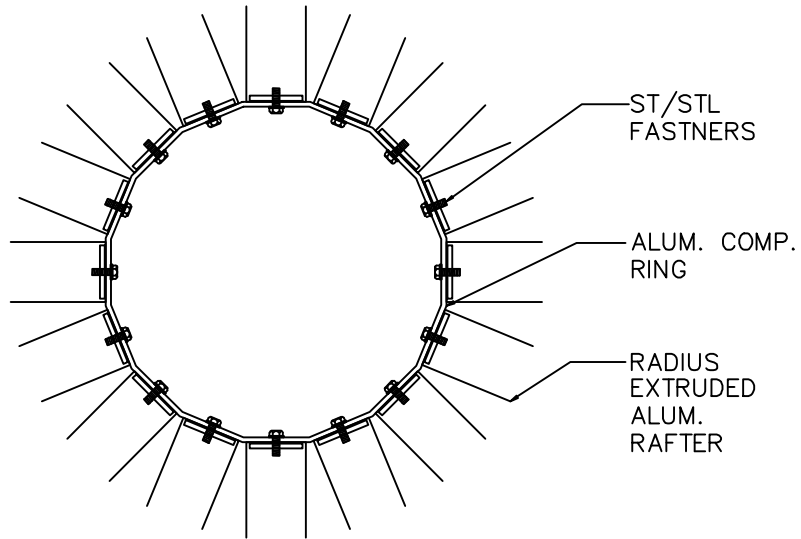

REFLECTED COMP. RING DETAIL

SCALE: 3"=1'-0"


2

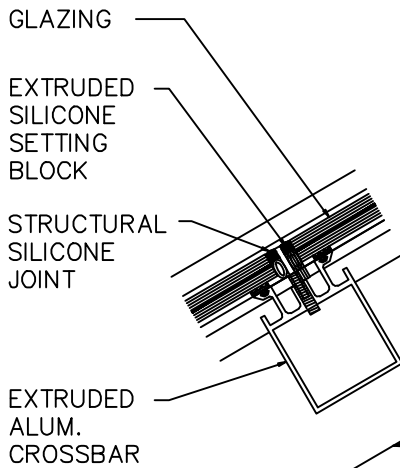

CROSSBAR DETAIL

SCALE: 3"=1'-0"

3

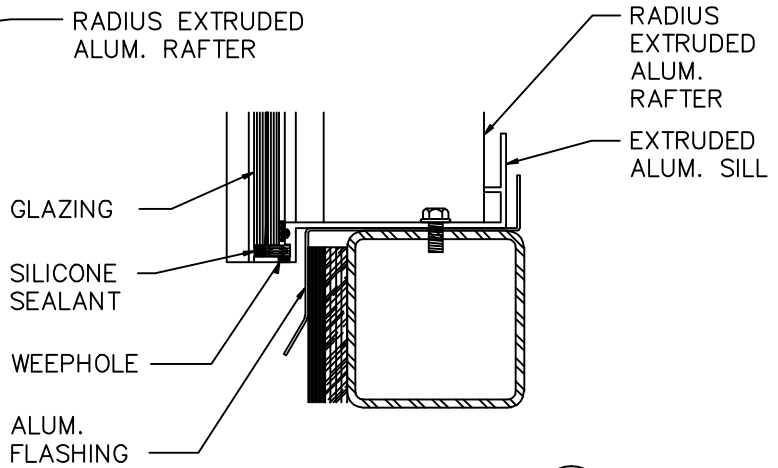

SILL DETAIL

SCALE: 3"=1'-0"

4



1715 W. 135th STREET
 GARDENA, CA. 90249
 PHONE: (310) 354-0030
 FAX: (310) 523-5803

SKYLIGHT TYPE:

DOMES

SHEET NO:

19

DATE:

JUN 2004